

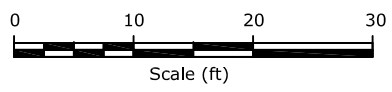


Roof Area (1-ft overhang): 2,400 sf
Driveway Area: 600 sf
Sidewalk/Path Area: 200 sf
Landscape Area: 4,600 sf

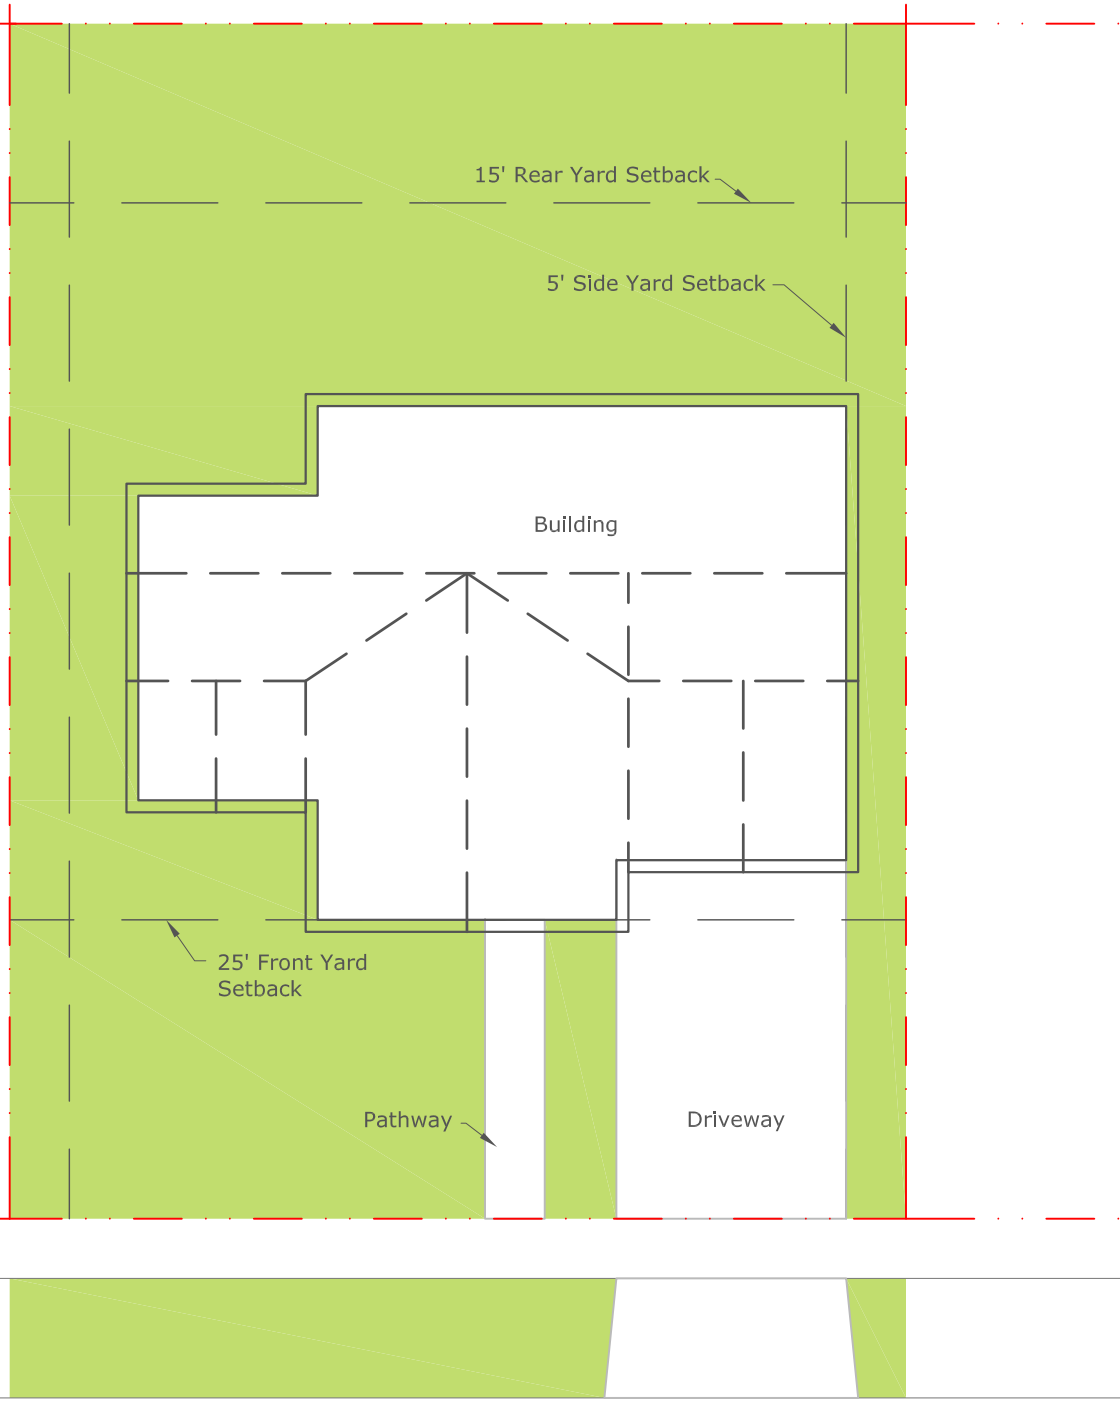

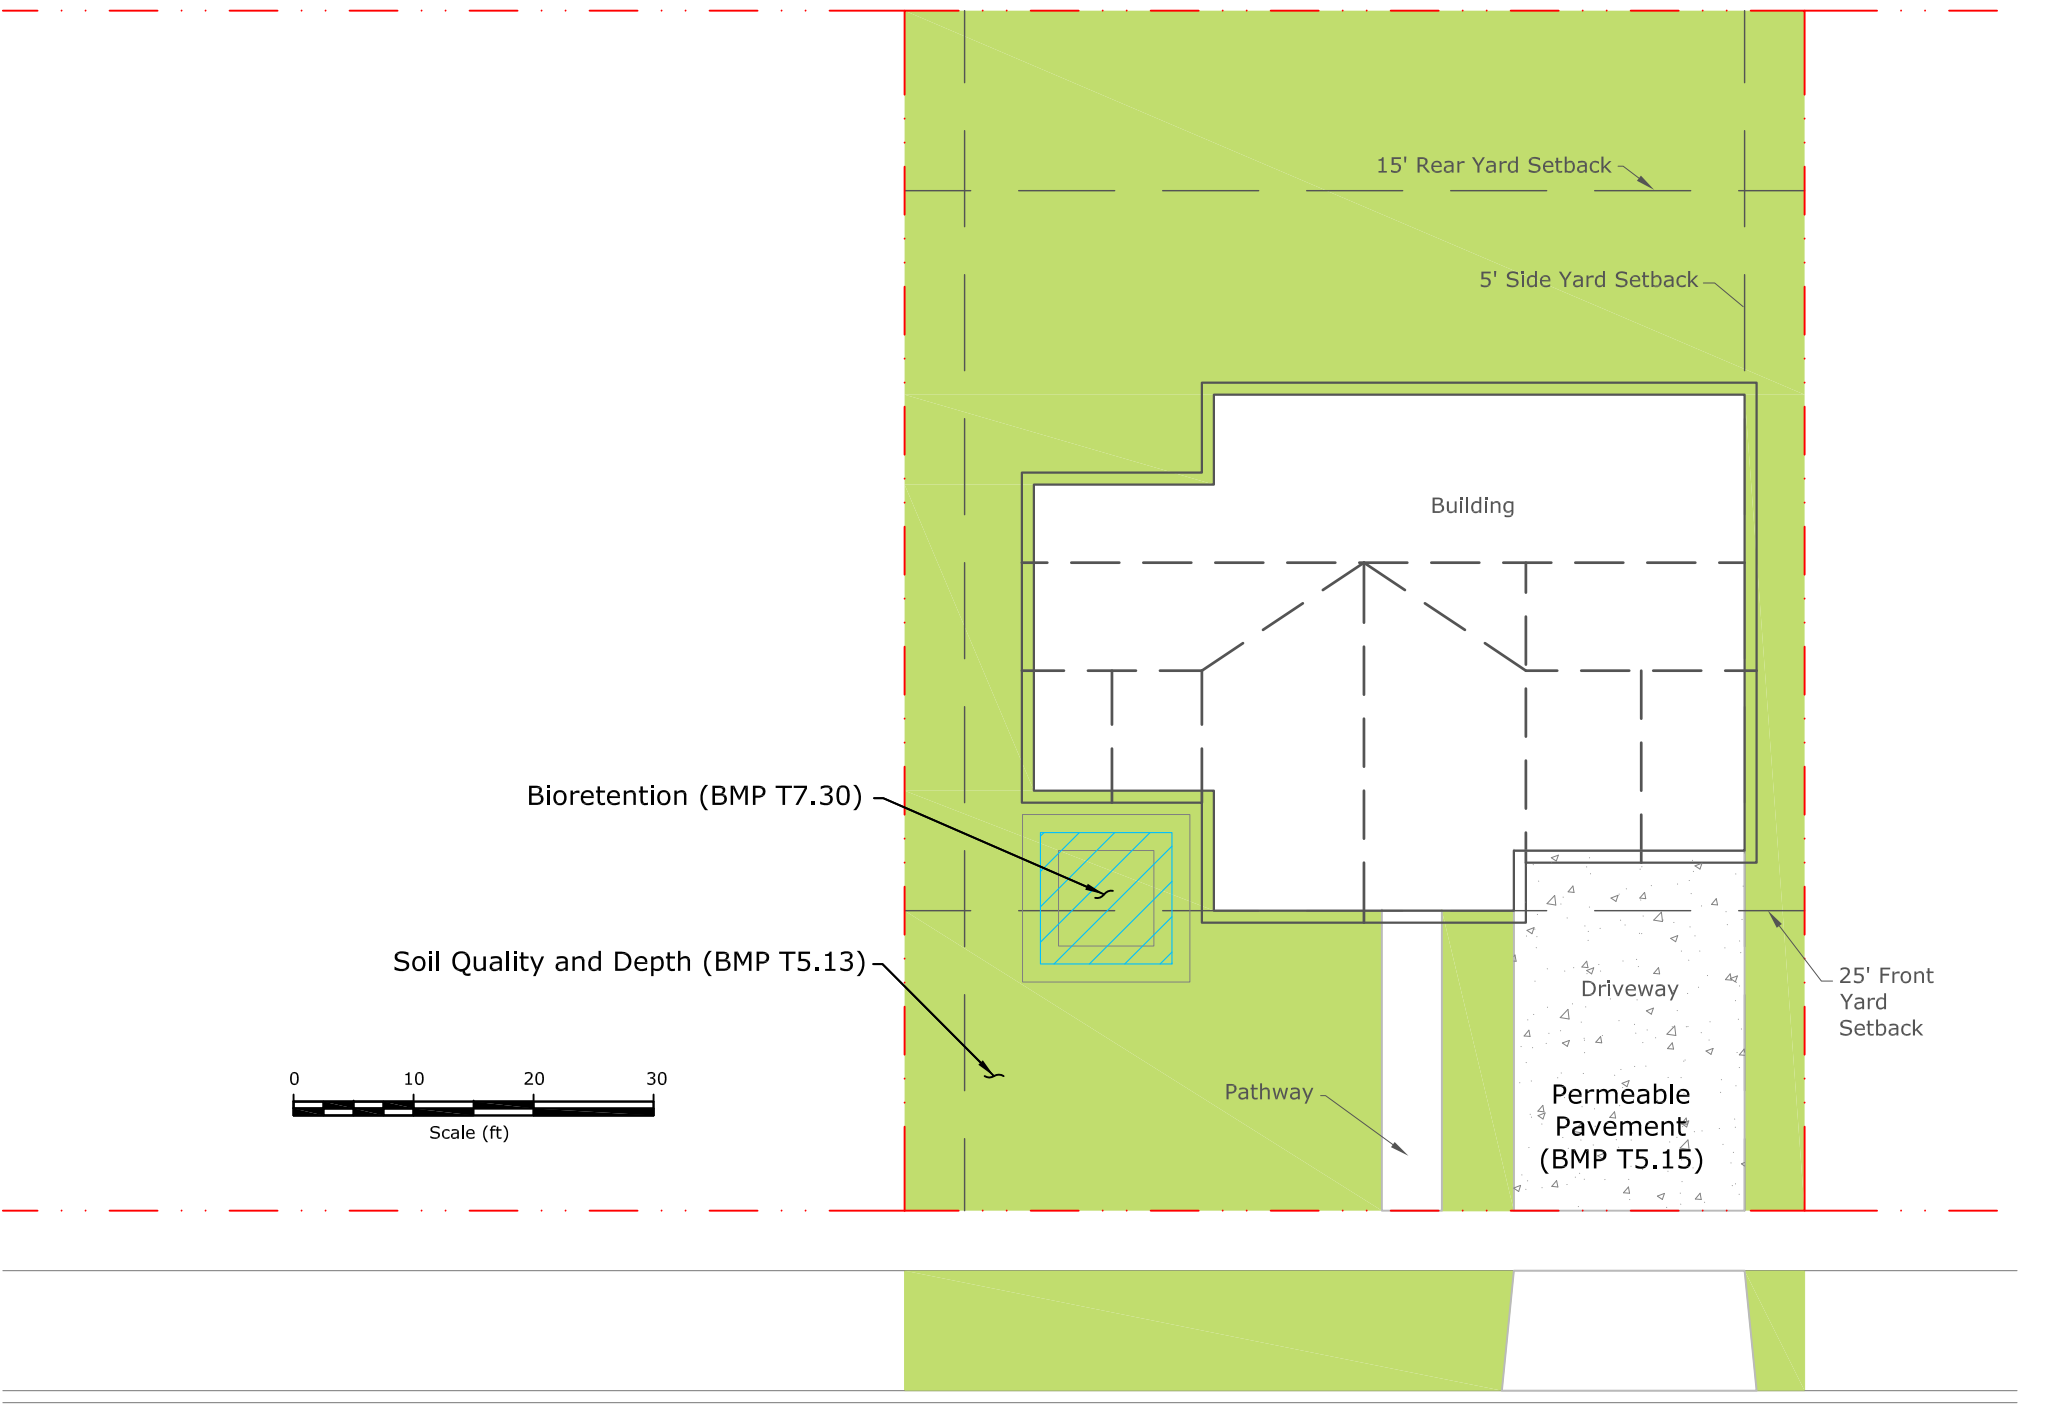


15' Rear Yard Setback

5' Side Yard Setback

Building

Bioretention (BMP T7.30)

Soil Quality and Depth (BMP T5.13)

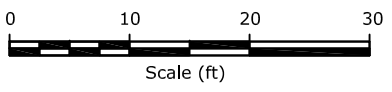


Pathway

Driveway

Permeable Pavement (BMP T5.15)

25' Front Yard Setback

ROW Length: 150 ft
 Road Width: 28 ft
 Sidewalk Width: 2 @ 5 ft (10 ft)
 Planter Width: 10 ft

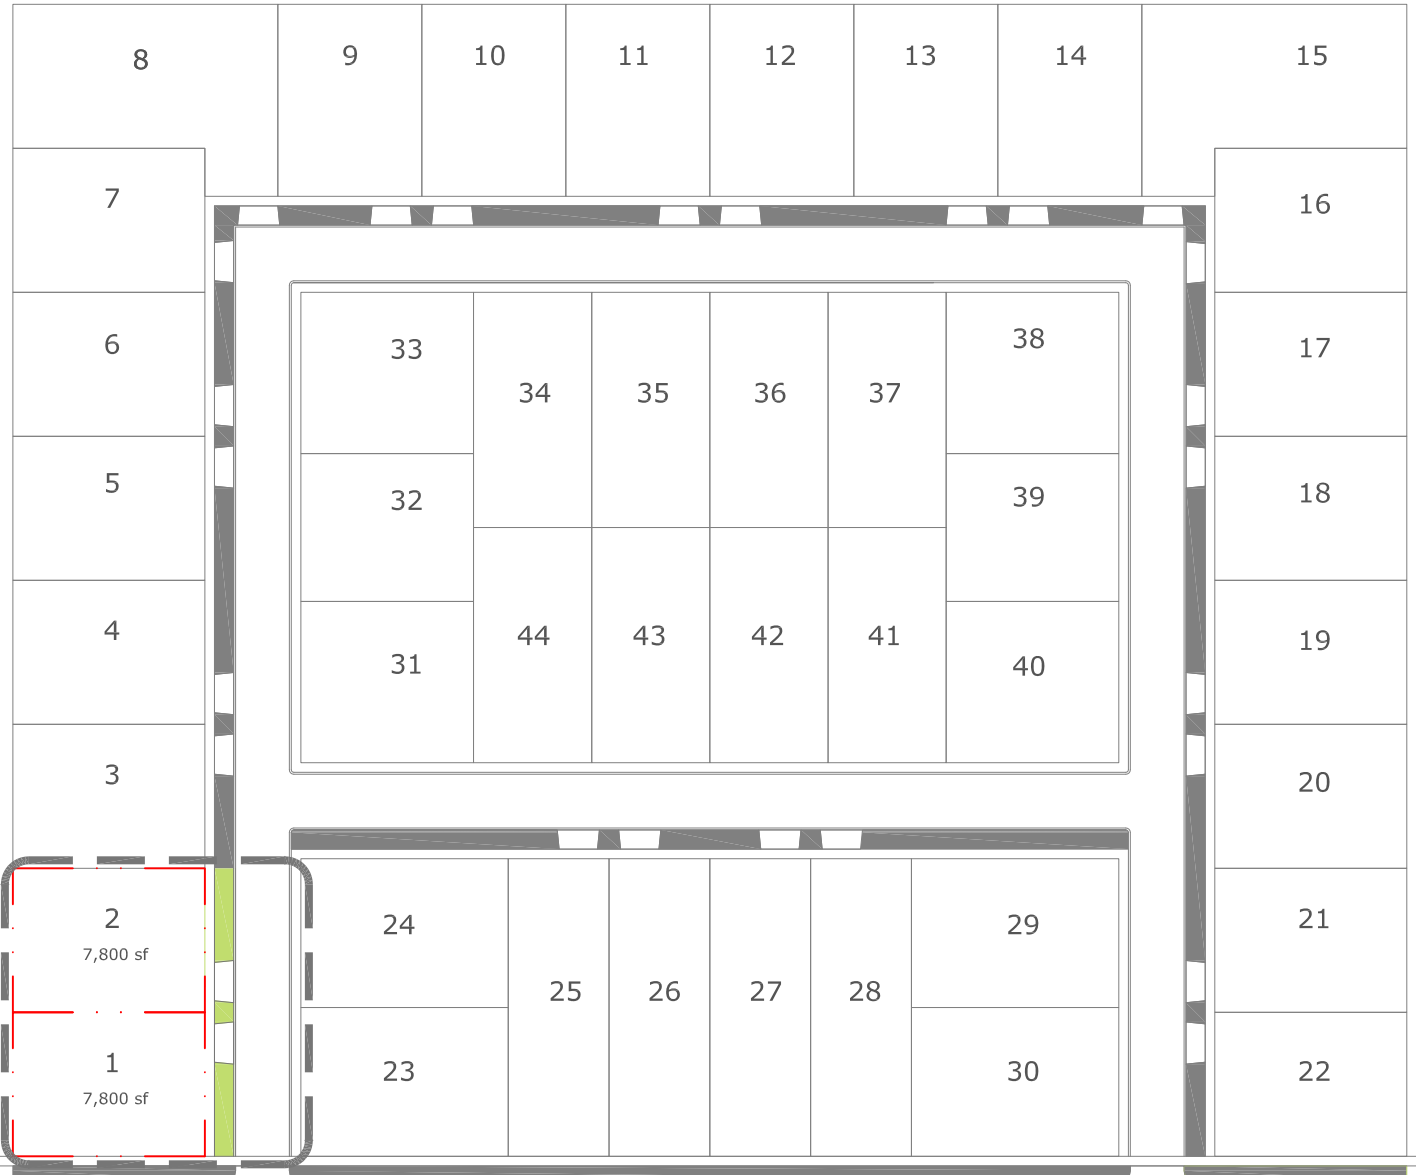

Main Arterial Street