


Permit # 5-126
See SSP for Six Plat Pack Permit # 5-100

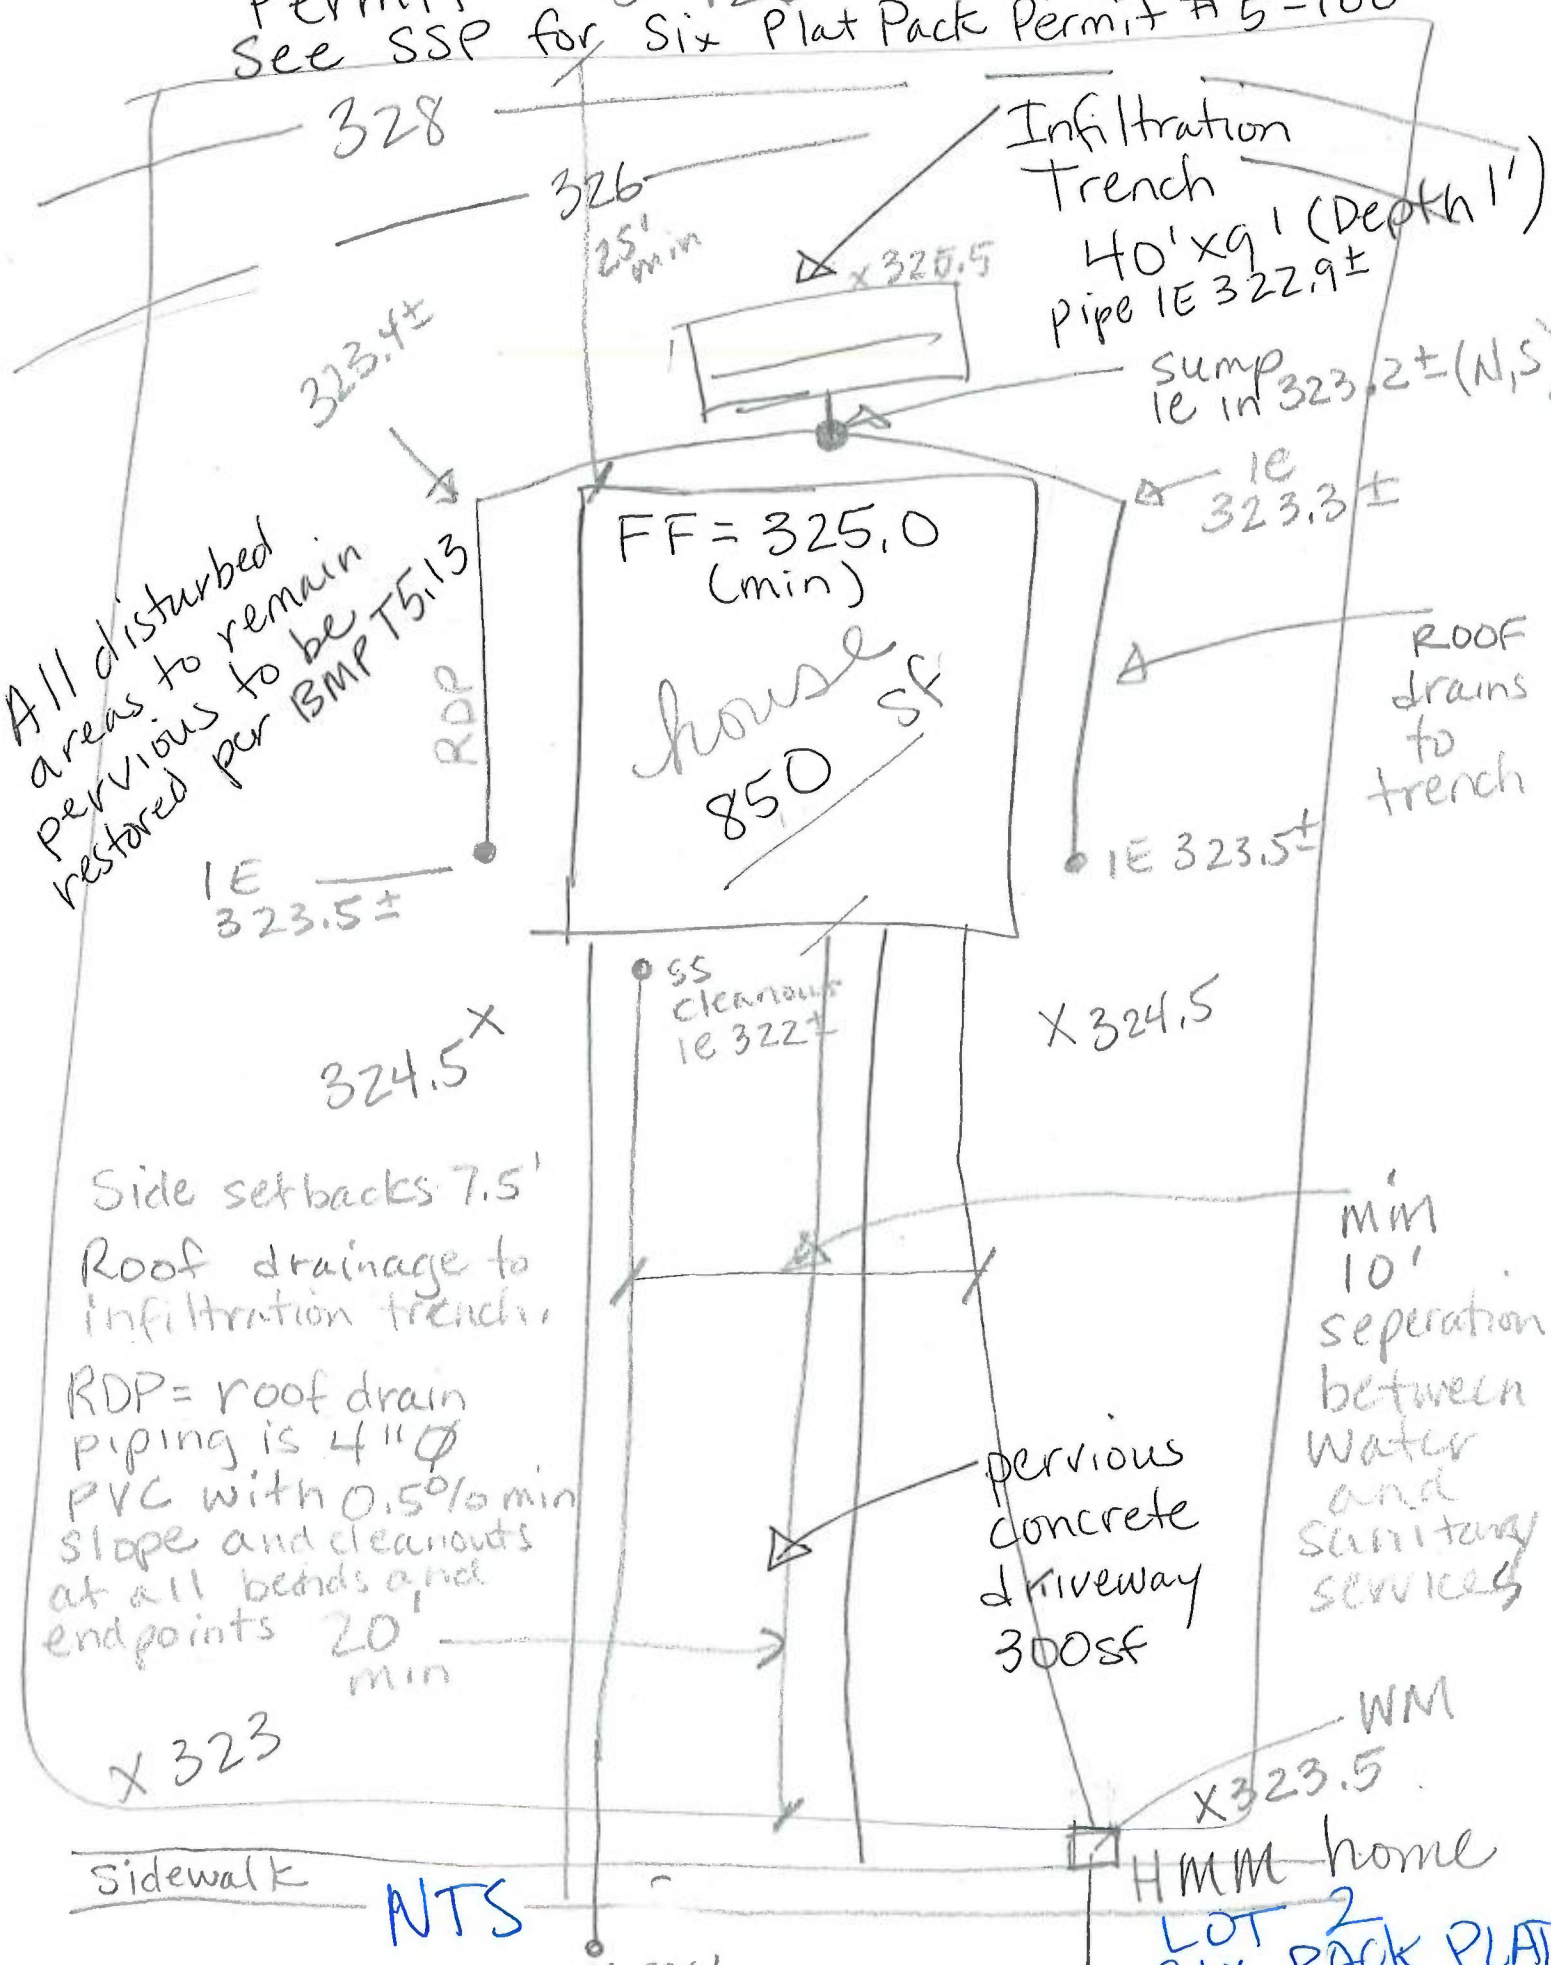

All disturbed areas to remain pervious to be restored per BMP T5.13

Infiltration Trench
40' x 9' (Depth 1')
Pipe IE 322.9±
Sump
1e in 323.2± (N,S)

FF = 325.0 (min)
house
850 sf

ROOF drains to trench

Side setbacks 7.5'
Roof drainage to infiltration trench.

RDP = roof drain piping is 4" Ø PVC with 0.5% min slope and cleanouts at all bends and endpoints 20' min

pervious concrete driveway
300 sf

min 10' separation between water and sanitary services

HMM home

LOT 2 SIX PLAT

NTS

Sidewalk

SS serv